


# Proledpartners.nl

EAC

CE

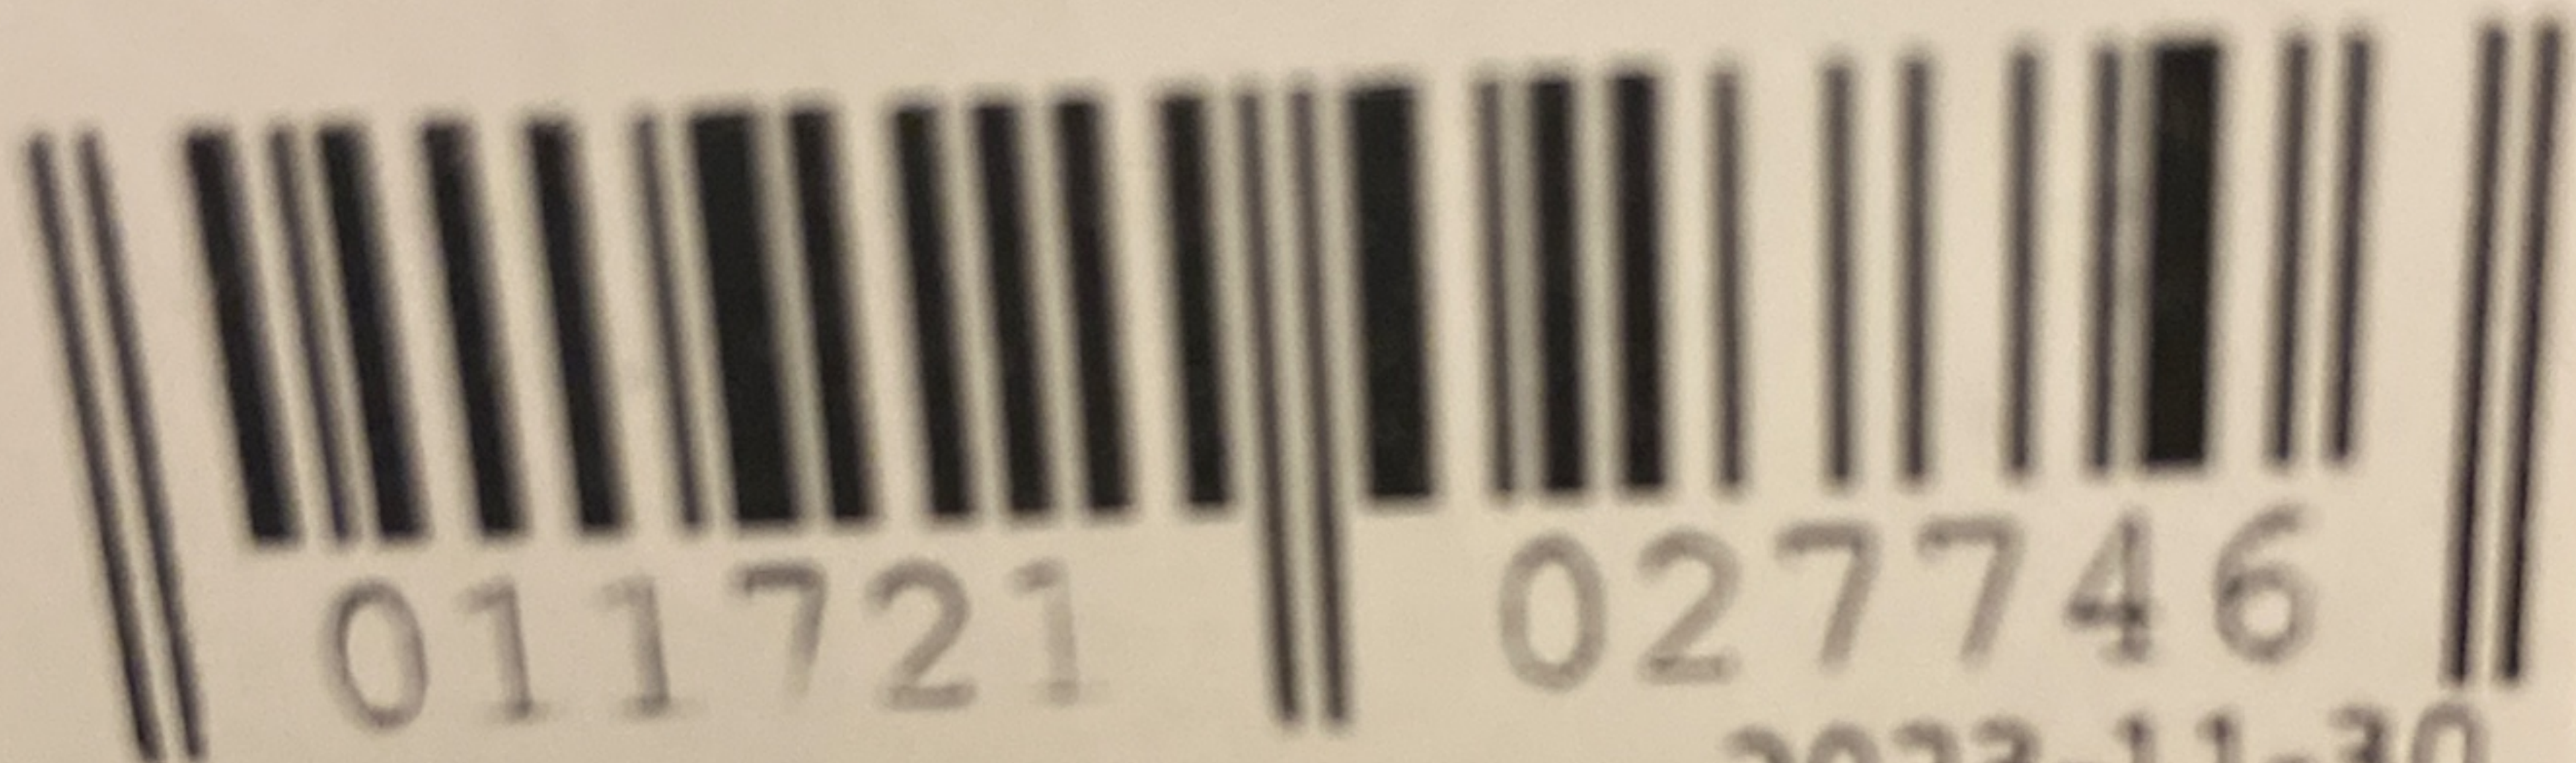

4

011721

027746

2023-11-30

Straße 11

D-91207 Lauf / Pegnitz